


SOUTH ELEVATION



WEST ELEVATION

EAST ELEVATION

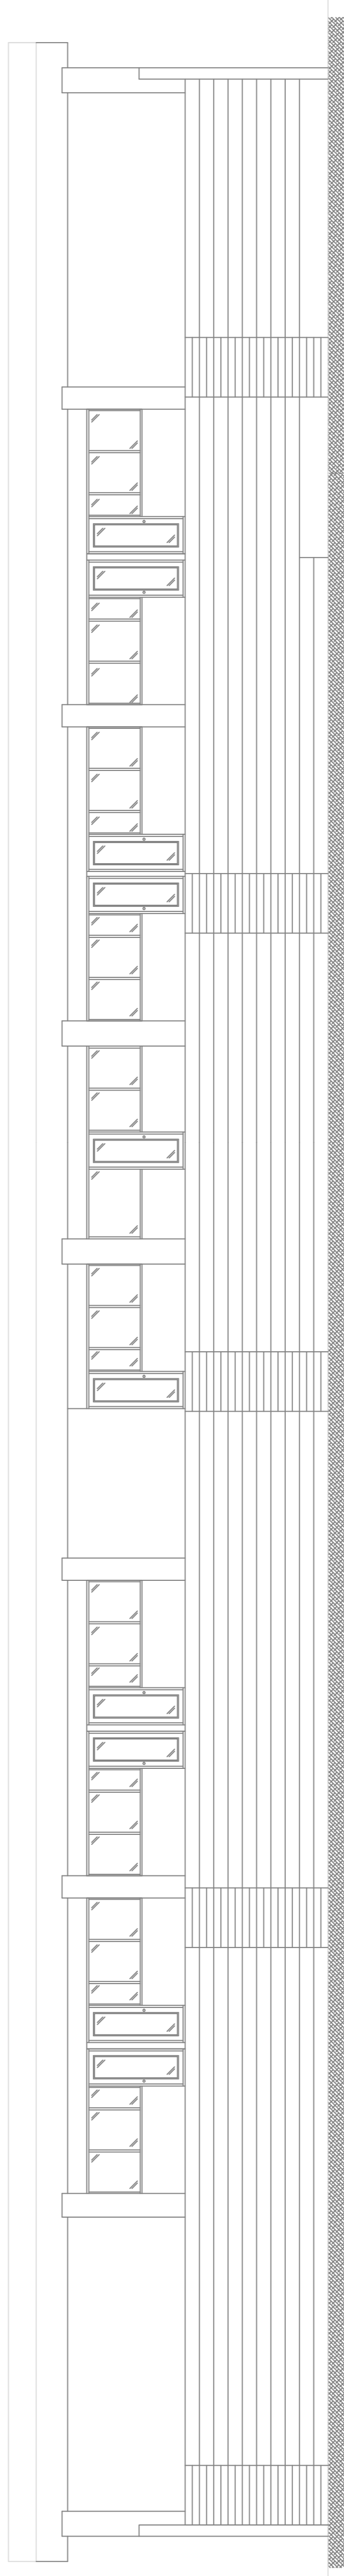

NORTH ELEVATION (PITCH)

NO.	REVISIONS	DATE	INITIAL
D	ARRANGEMENT CHANGE	30.10.07	AS
C	SCHEME REDUCTION, CONCEPT CHANGE	26.10.07	AS
B	MINOR REVISIONS	22.5.07	AS
A	SCHEME DEVELOPMENT	15.5.07	AS

PROJECT  
UNDERHILL SITE DEVELOPMENT

CLIENT  
BARNET FOOTBALL CLUB  
UNDERHILL  
BARNET LANE EN5 2BE  
DRAWING

PROPOSED SOUTH STAND  
ELEVATIONS

SCALE 1:100  
DATE 30.3.07  
DRAWN AS  
CHECKED



Architecture  
Master Planning  
Conservation

Island Cottage,  
Tamar Street, Torpoint, Cornwall. PL11 2AW.  
Mobile: 07770 421624, Fax: 01752 814004  
e-mail: andystrange@btinternet.com.

DRAWING NO. REV